

canberragrannyflatbuilders.com.au

PROJECT DETAILS


Customer Name: Lyn and Garry Dade
 Project Address: 186 Ellerston Avenue, Isabella
 Plains ACT 2905
 Block № 14
 Section № 801

NOTES

Proposed Secondary Residence GFA	89.98 m ²
Roof Area	114.45 m ²
Carport	16.50 m ²
Alfresco	9.93 m ²
Actual Plot Ratio	36%
Actual Private Open Space	488.27 m ²
Minimum Private Open Space	407.8 m ²

REV	DATE	INITIALS
4.2	25-May-20	A.T.
CUSTOMER APPROVAL		
NAME	SIGNATURE	DATE

DRAWING NAME			
Site plan			
DRAWING SCALE	SHEET SIZE	DRAWING NUMBER	CHECKLIST NUMBER
1:200	A3	1	0458

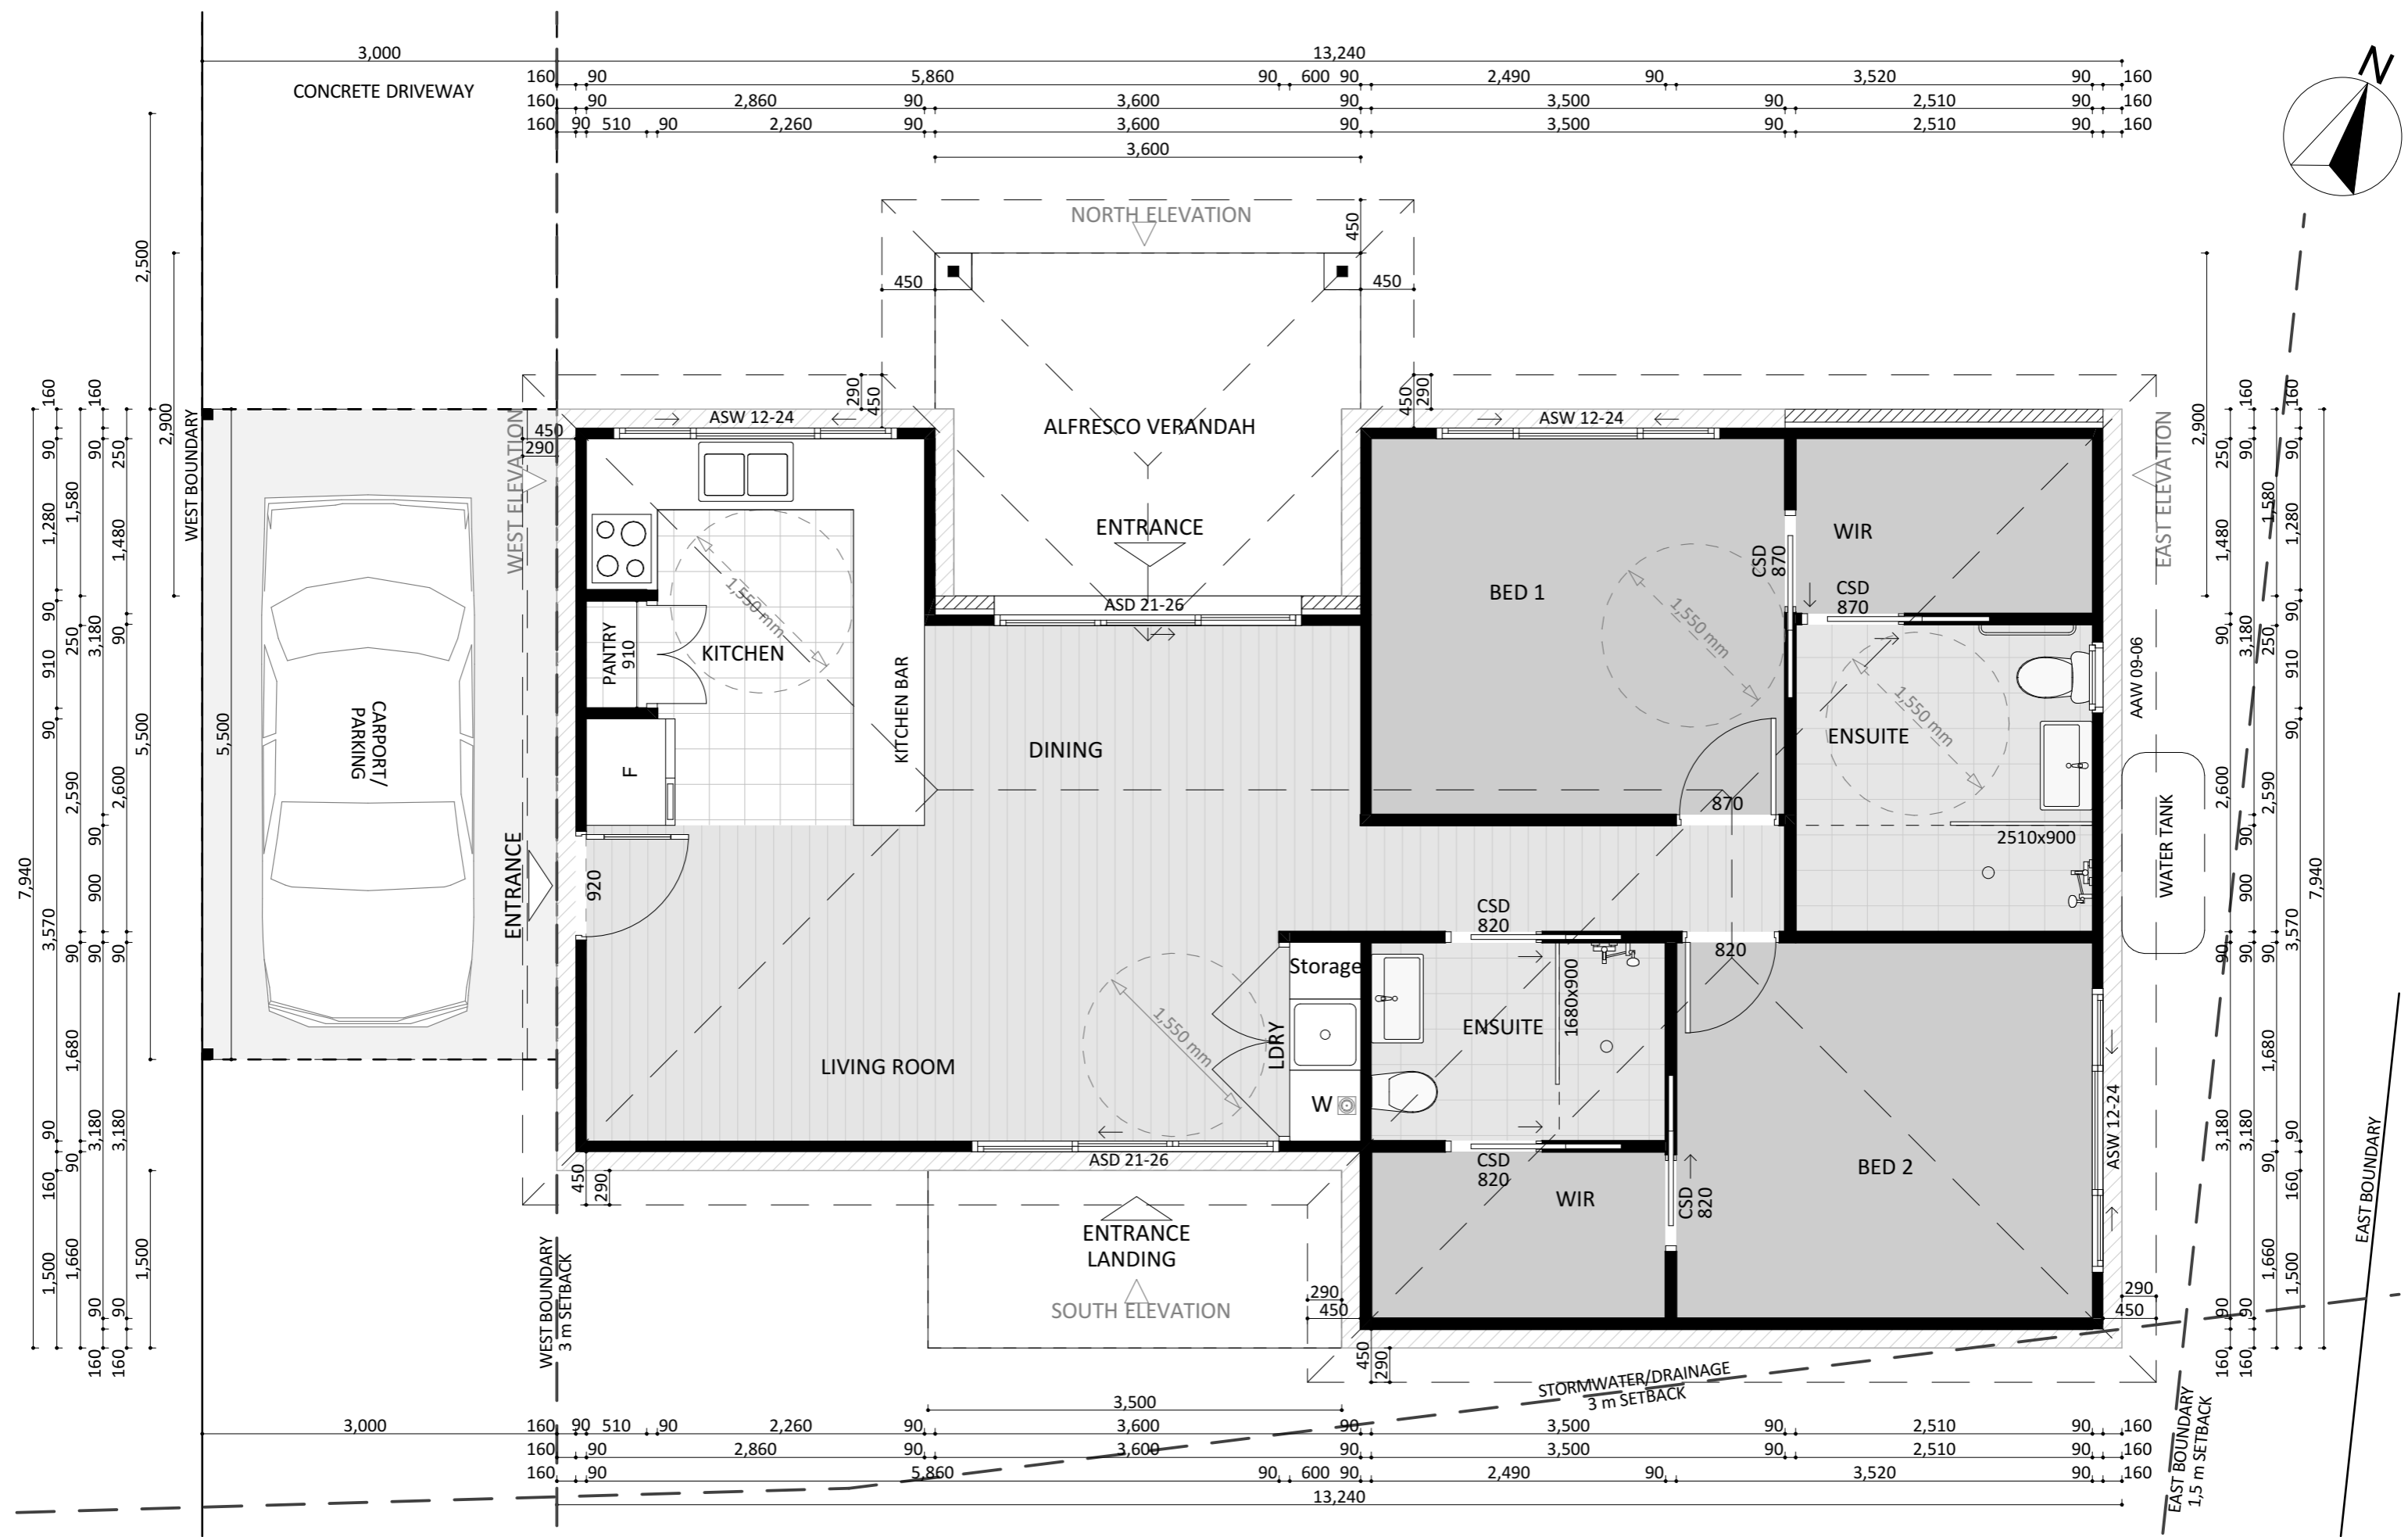


PROJECT DETAILS
 Customer Name: Lyn and Garry Dade
 Project Address: 186 Ellerston Avenue, Isabella Plains ACT 2905
 Block No 14
 Section No 801

NOTES
 Proposed Secondary Residence GFA 89.98 m²
 Roof Area 114.45 m²
 Carport 16.50 m²
 Alfresco 9.93 m²
 Actual Plot Ratio 36%
 Actual Private Open Space 488.27 m²
 Minimum Private Open Space 407.8 m²

REV	DATE	INITIALS
4.2	25-May-20	A.T.
CUSTOMER APPROVAL		
NAME	SIGNATURE	DATE

DRAWING NAME			
Floor plan			
DRAWING SCALE	SHEET SIZE	DRAWING NUMBER	CHECKLIST NUMBER
1:50	A3	2	0458

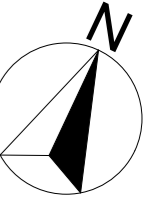

CONCRETE DRIVEWAY



canberragrannyflatbuilders.com.au

PROJECT DETAILS
 Customer Name: Lyn and Garry Dade
 Project Address: 186 Ellerston Avenue, Isabella Plains ACT 2905
 Block No 14
 Section No 801


NOTES
 Proposed Secondary Residence GFA 89.98 m²
 Roof Area 114.45 m²
 Carport 16.50 m²
 Alfresco 9.93 m²
 Actual Plot Ratio 36%
 Actual Private Open Space 488.27 m²
 Minimum Private Open Space 407.8 m²

REV	DATE	INITIALS
4.2	25-May-20	A.T.
CUSTOMER APPROVAL		
NAME	SIGNATURE	DATE

DRAWING NAME			
Furniture plan			
DRAWING SCALE	SHEET SIZE	DRAWING NUMBER	CHECKLIST NUMBER
1:50	A3	3	0458



NORTH ELEVATION

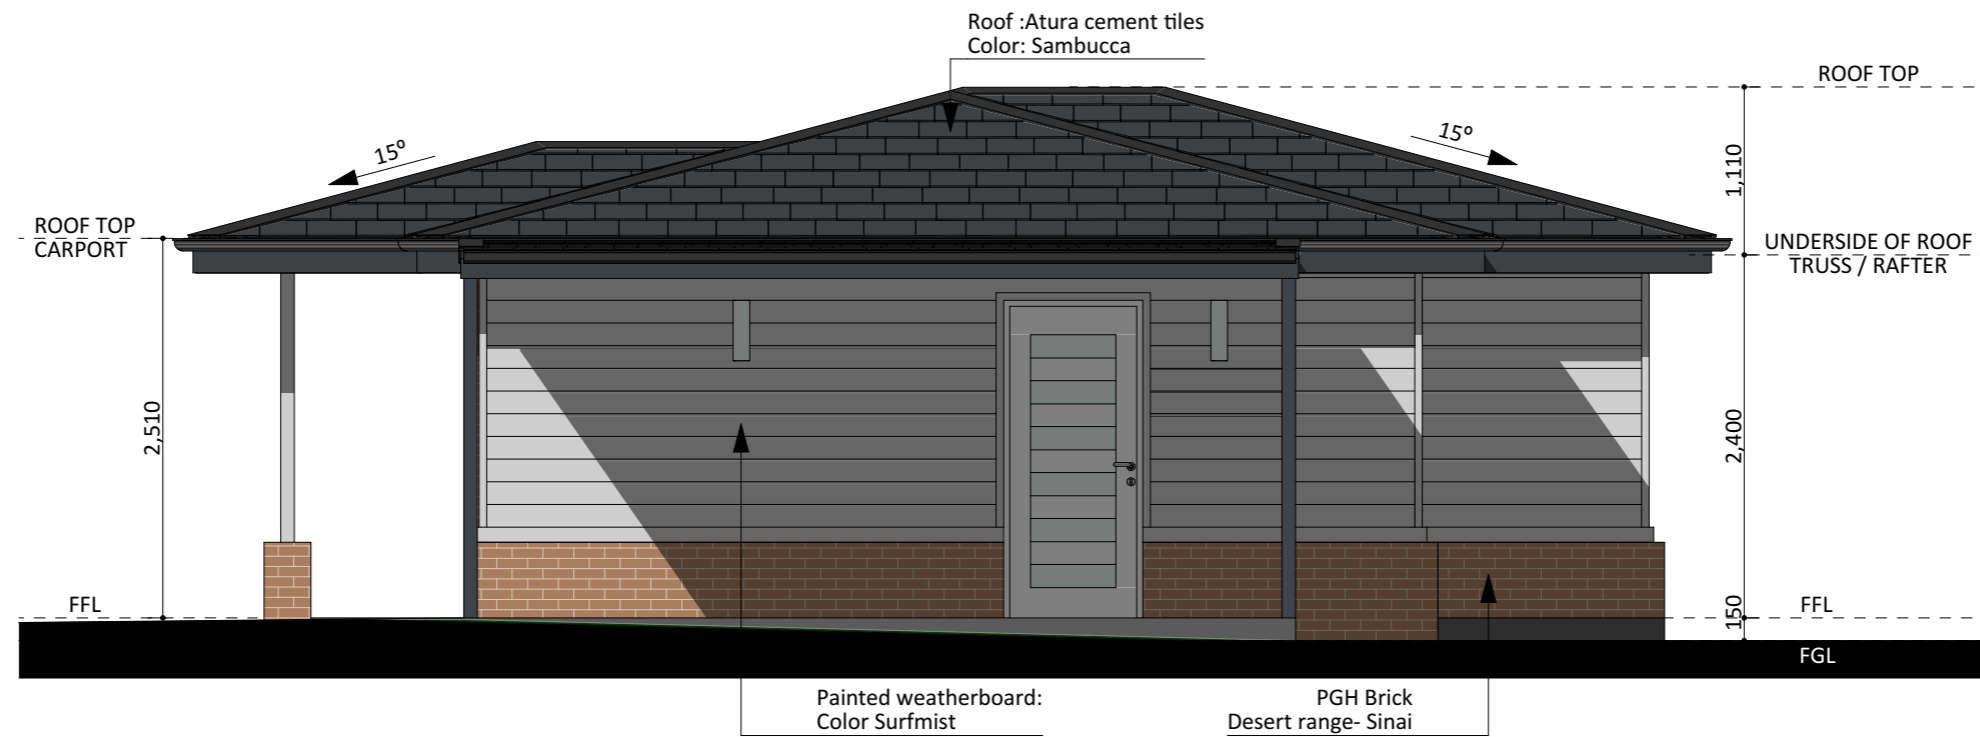

WEST ELEVATION



canberragrannyflatbuilders.com.au

PROJECT DETAILS

Customer Name:Lyn and Garry Dade
 Project Address: 186 Ellerston Avenue, Isabella
 Plains ACT 2905
 Block № 14
 Section № 801

NOTES

Proposed Secondary Residence GFA 89.98 m²
 Roof Area 114.45 m²
 Carport 16.50 m²
 Alfresco 9.93 m²
 Actual Plot Ratio 36%
 Actual Private Open Space 488.27 m²
 Minimum Private Open Space 407.8 m²

REV	DATE	INITIALS
4.2	25-May-20	A.T.
CUSTOMER APPROVAL		
NAME	SIGNATURE	DATE


DRAWING NAME

Elevations

DRAWING SCALE	SHEET SIZE	DRAWING NUMBER	CHECKLIST NUMBER
1:50	A3	4	0458



SOUTH ELEVATION

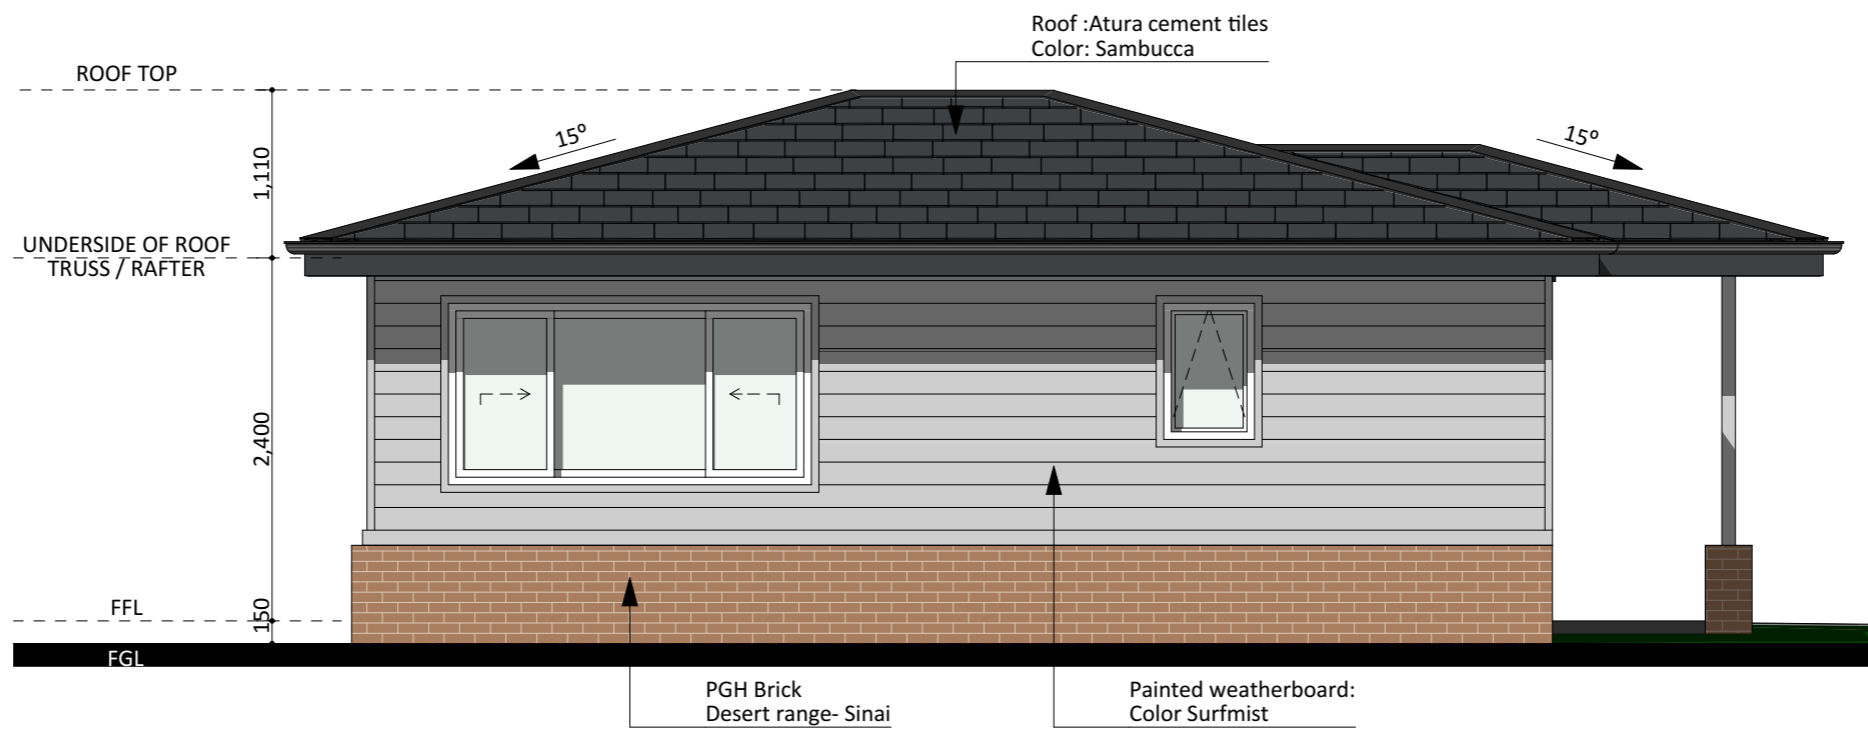

EAST ELEVATION



canberragrannyflatbuilders.com.au

PROJECT DETAILS

Customer Name:Lyn and Garry Dade
 Project Address: 186 Ellerston Avenue, Isabella Plains ACT 2905
 Block № 14
 Section № 801

NOTES

Proposed Secondary Residence GFA
 Roof Area
 Carport
 Alfresco
 Actual Plot Ratio
 Actual Private Open Space
 Minimum Private Open Space

89.98 m²
 114.45 m²
 16.50 m²
 9.93 m²
 36%
 488.27 m²
 407.8 m²

REV	DATE	INITIALS
4.2	25-May-20	A.T.
CUSTOMER APPROVAL		
NAME	SIGNATURE	DATE

DRAWING NAME

Elevations

DRAWING SCALE	SHEET SIZE	DRAWING NUMBER	CHECKLIST NUMBER
1:50	A3	5	0458



canberragrannyflatbuilders.com.au

PROJECT DETAILS

Customer Name: Lyn and Garry Dade
 Project Address: 186 Ellerston Avenue, Isabella
 Plains ACT 2905
 Block No 14
 Section No 801

NOTES

Proposed Secondary Residence GFA
 Roof Area
 Carport
 Alfresco
 Actual Plot Ratio
 Actual Private Open Space
 Minimum Private Open Space

89.98 m²
 114.45 m²
 16.50 m²
 9.93 m²
 36%
 488.27 m²
 407.8 m²

REV	DATE	INITIALS
4.2	25-May-20	A.T.
CUSTOMER APPROVAL		
NAME	SIGNATURE	DATE

DRAWING NAME

Snapshot

DRAWING SCALE	SHEET SIZE	DRAWING NUMBER	CHECKLIST NUMBER
A3	6	0458	