



DK SN

BASEMENT 1

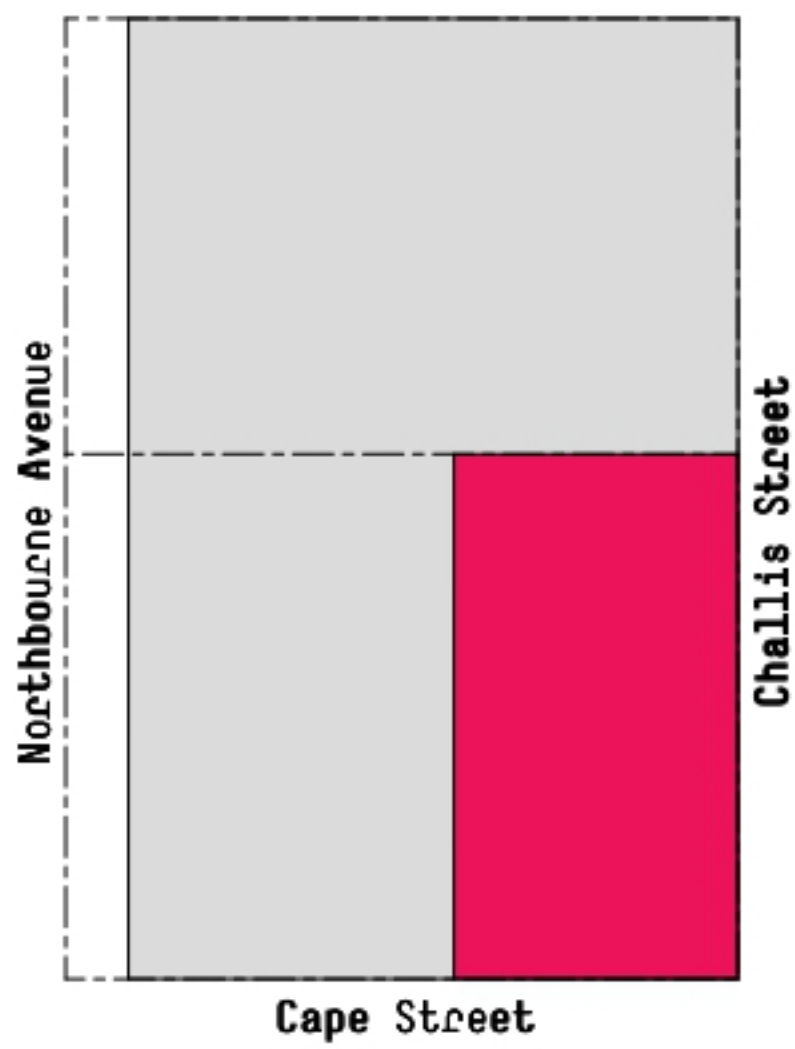

NRTH

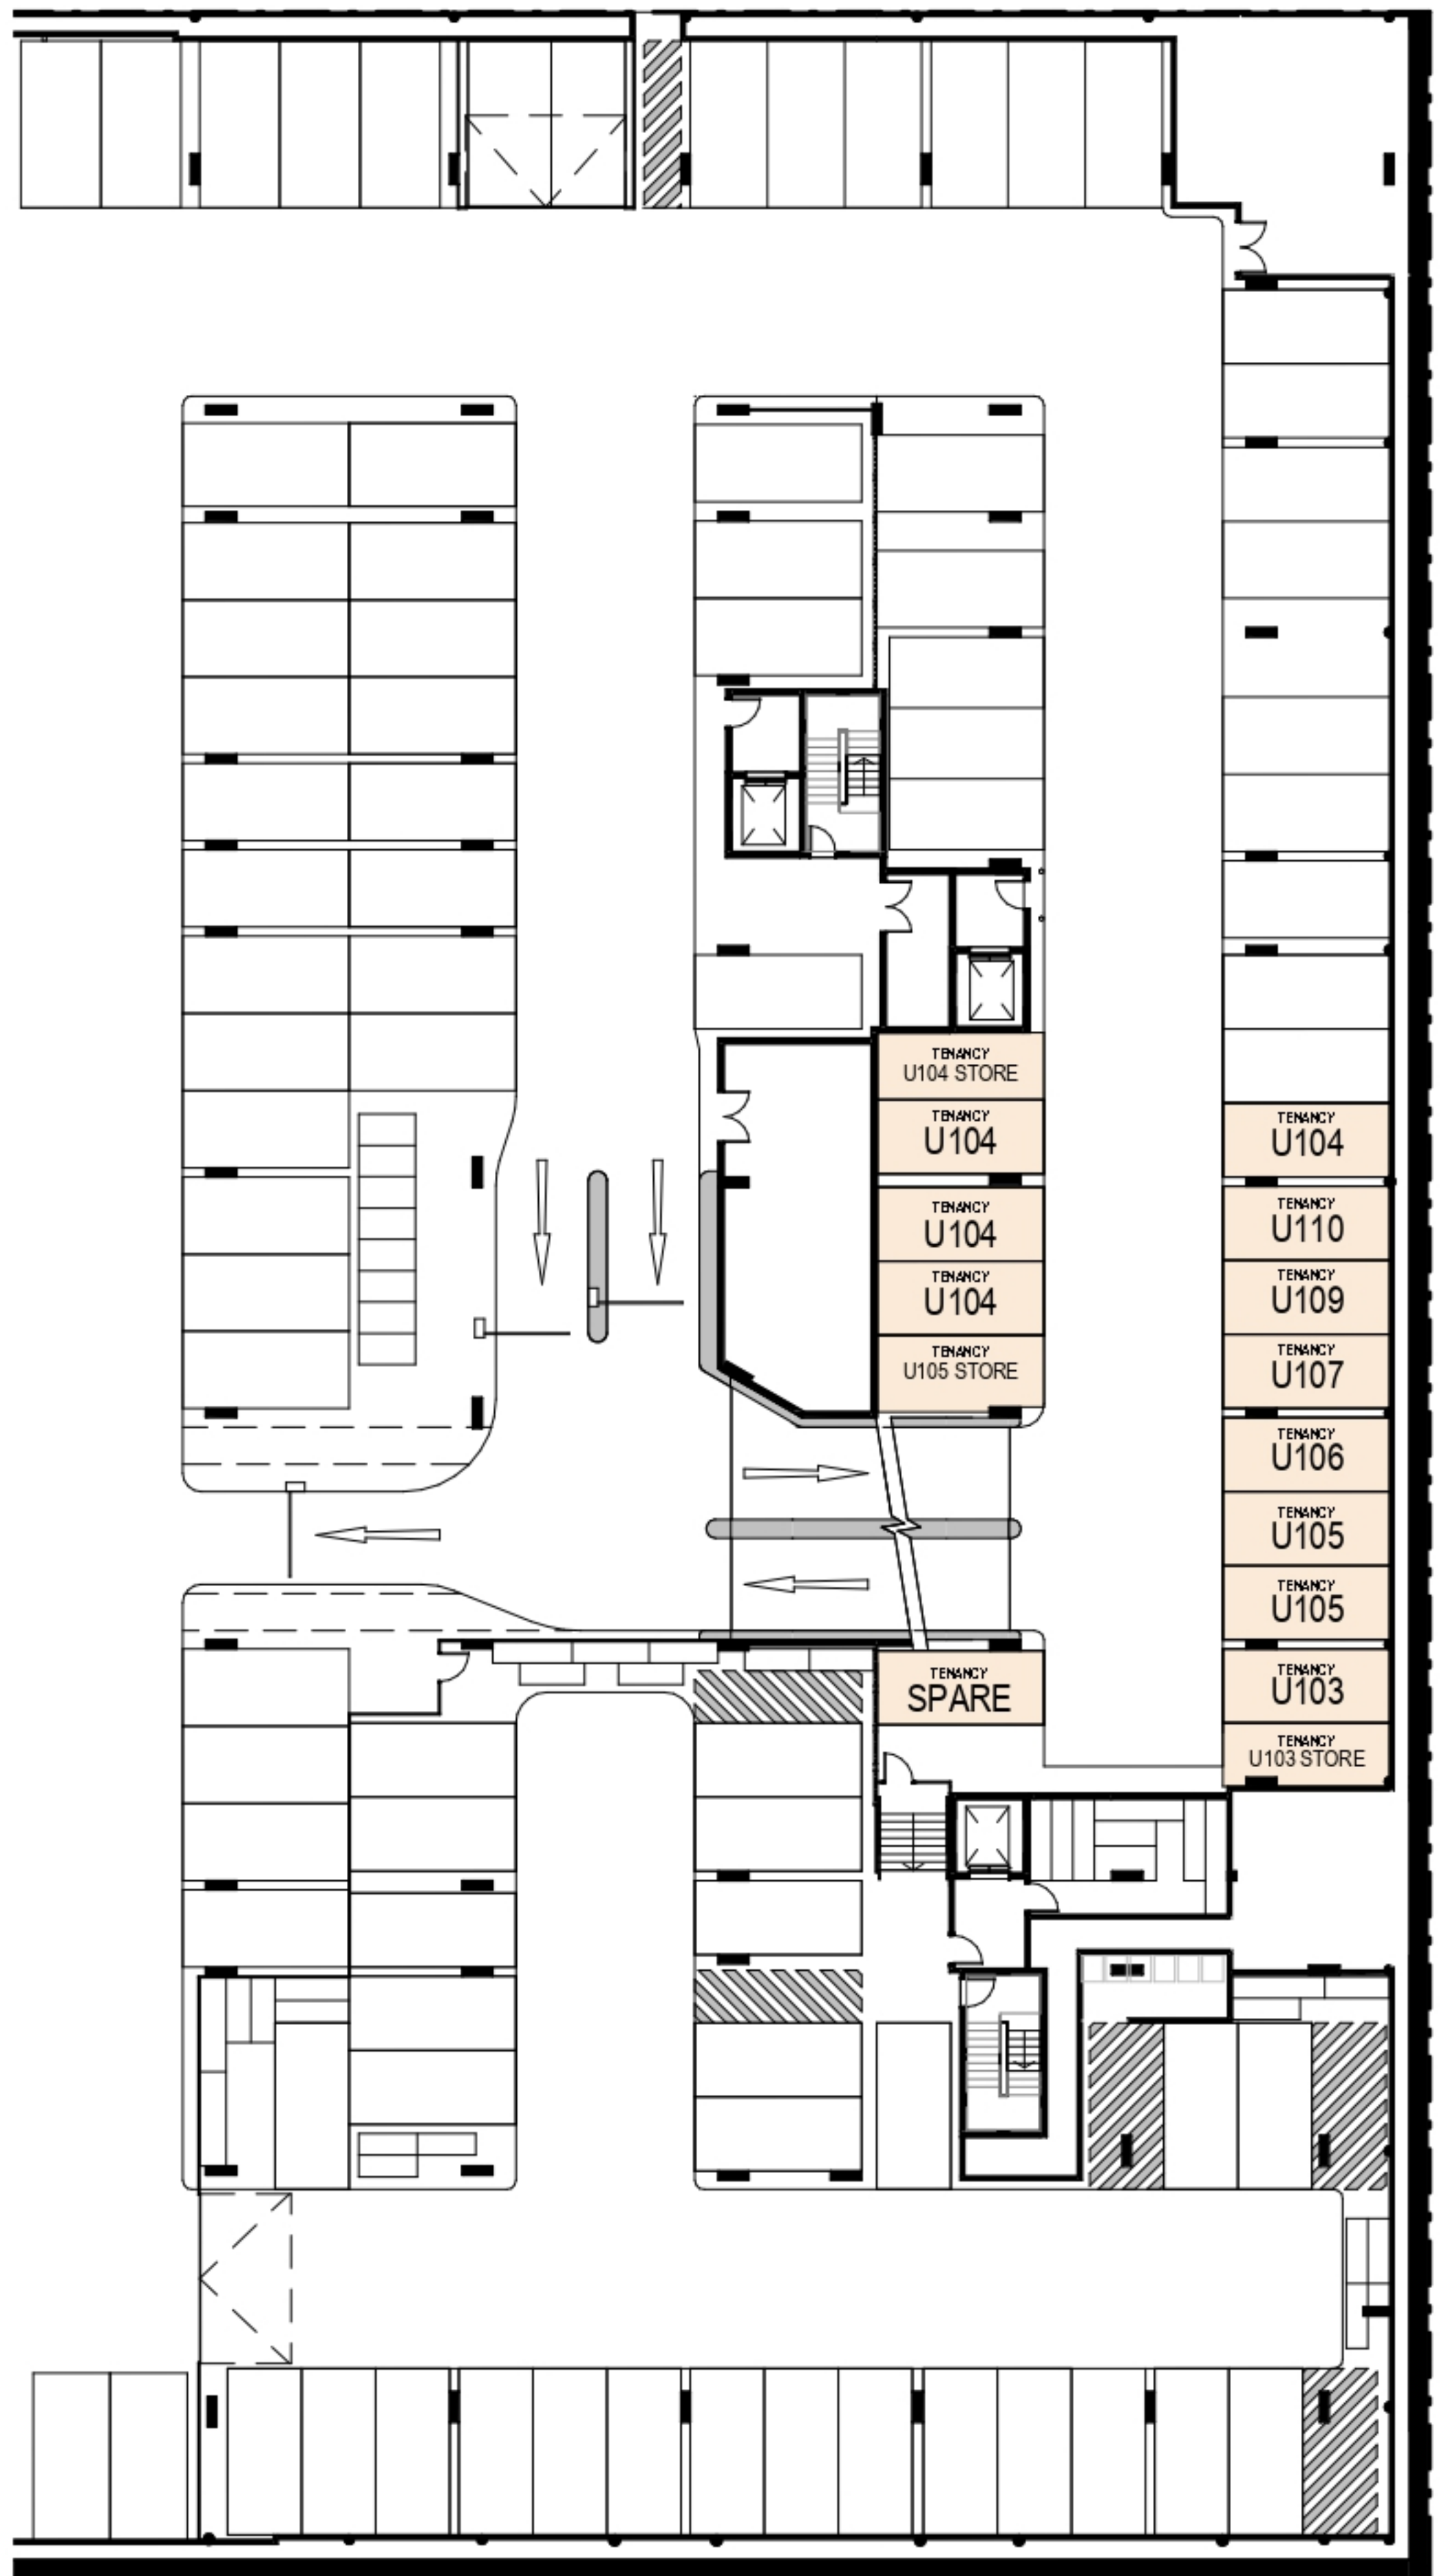


This layout may be subject to minor amendments and dimensional changes to suit final working drawings and grid layouts. Unit area has been calculated using EPSDD guidelines. Area measured from centre line of party walls and outside external walls.

0 5 10 15


DK SN

GROUND

with external areas

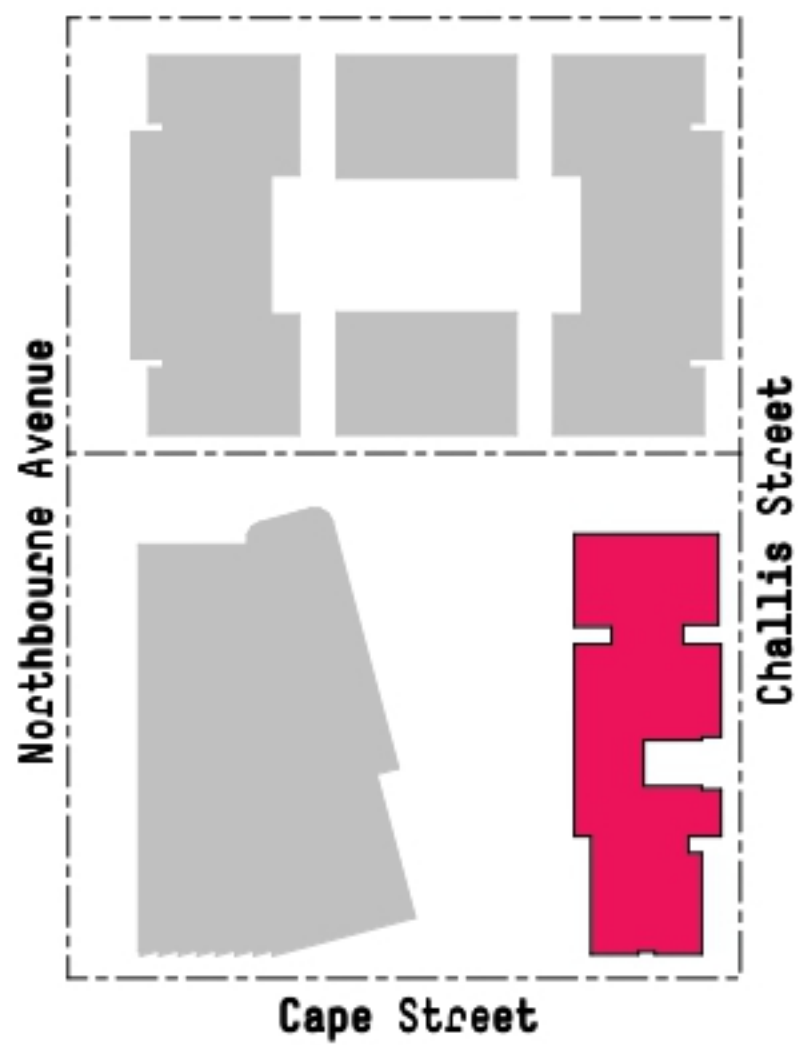

NRTH

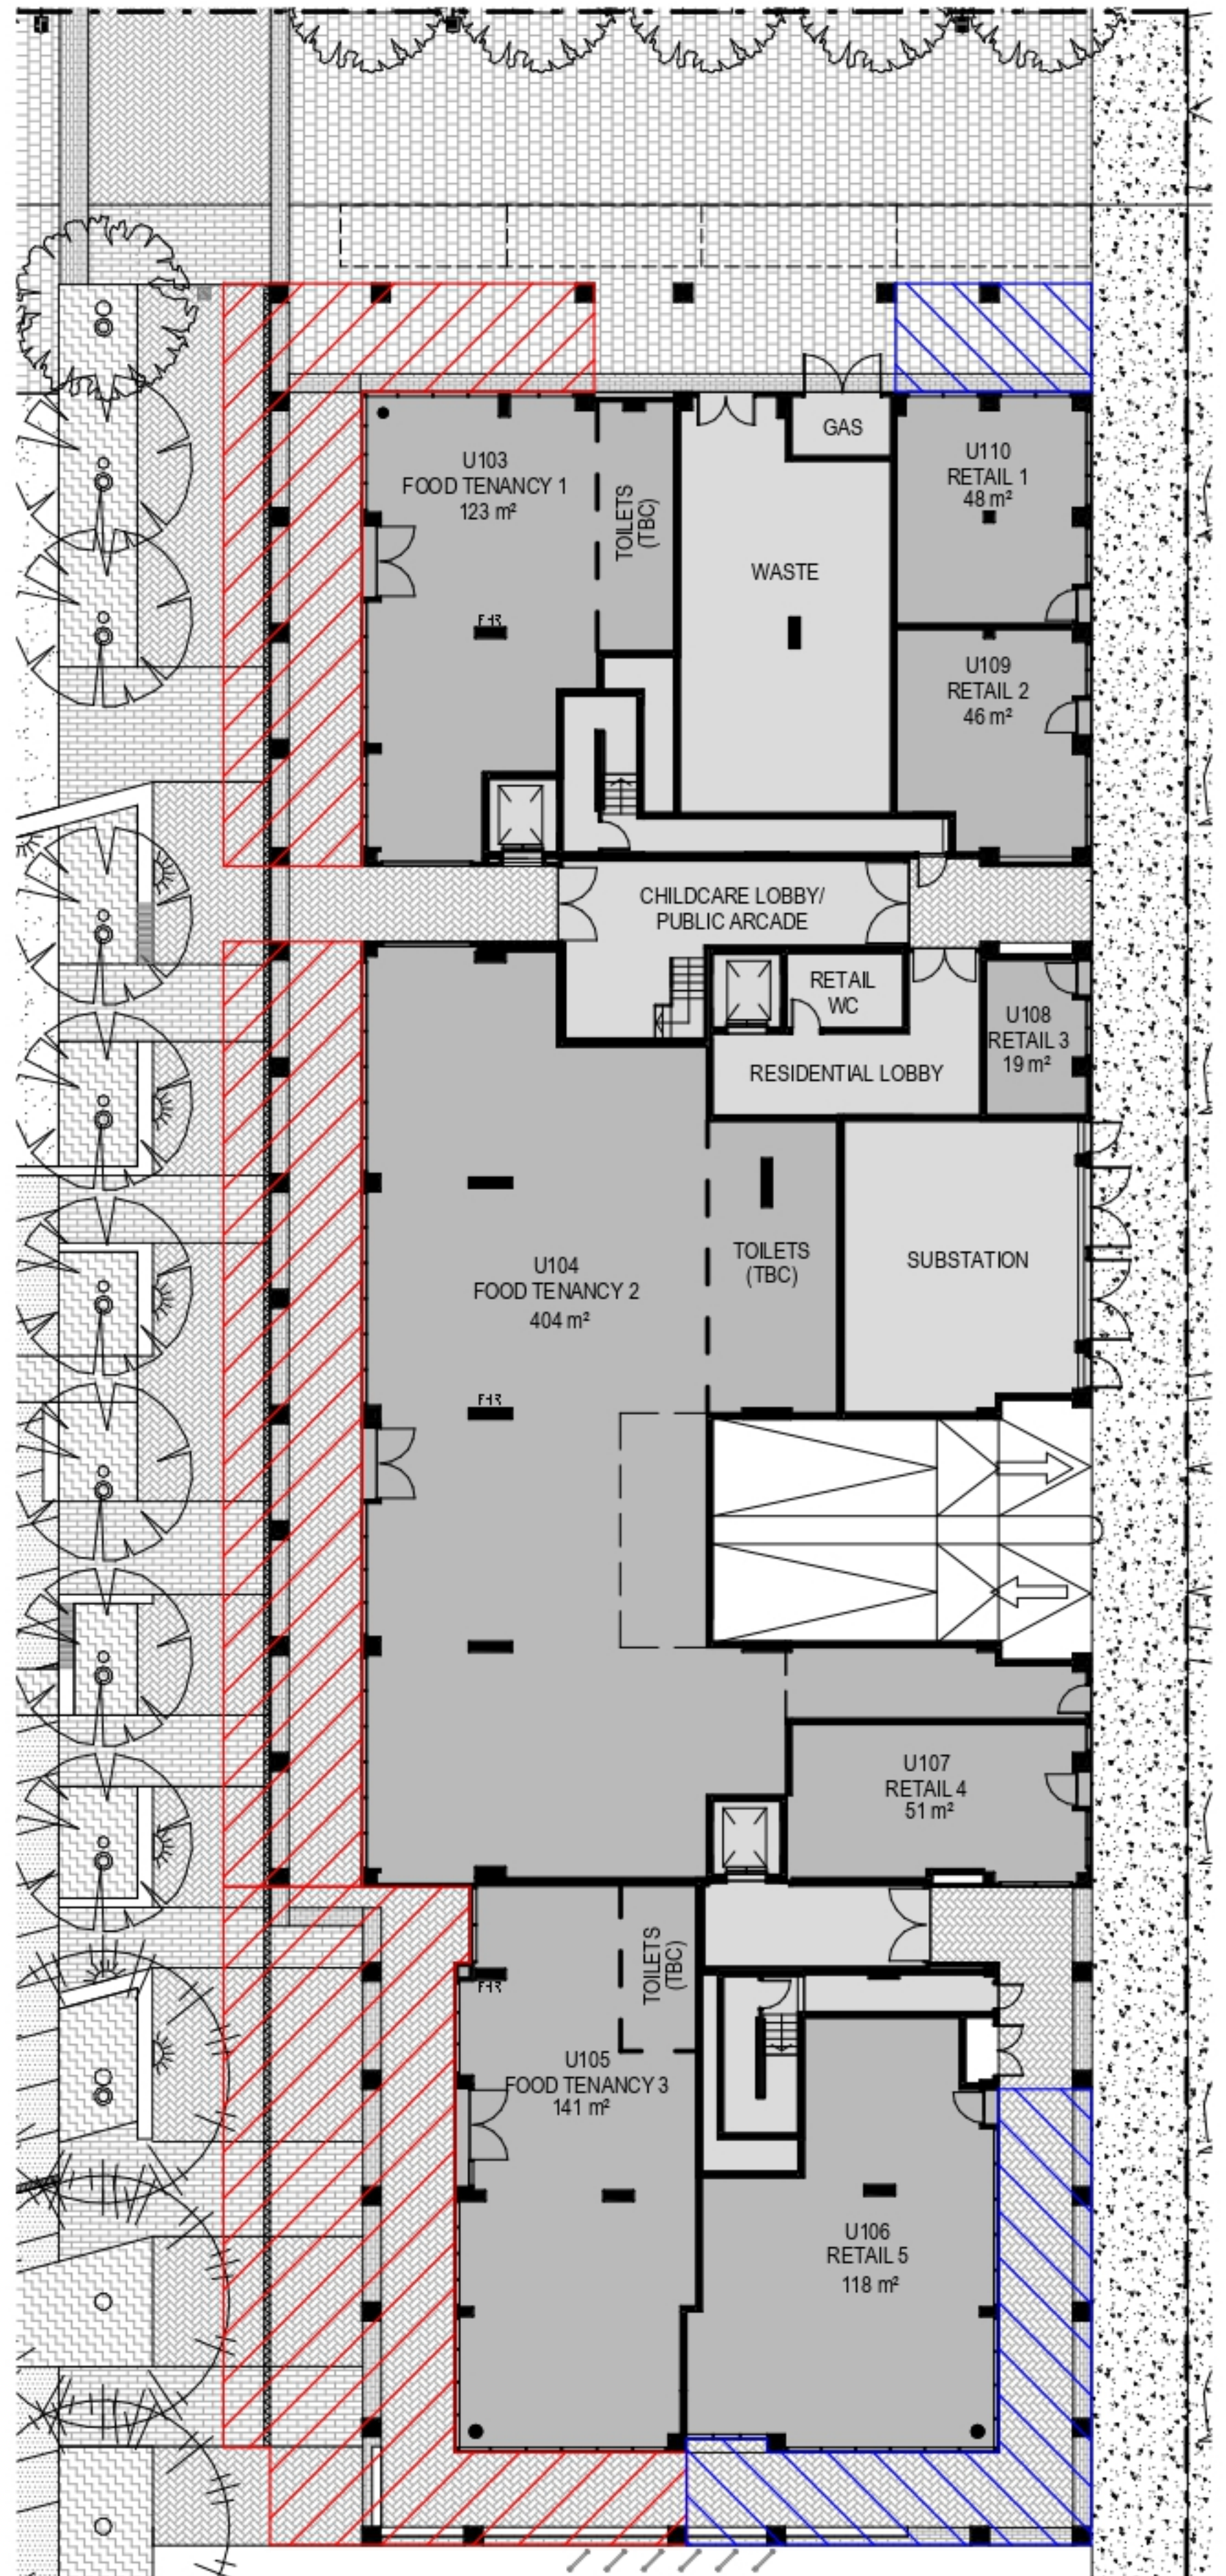

This layout may be subject to minor amendments and dimensional changes to suit final working drawings and grid layouts. Unit area has been calculated using EPSDD guidelines. Area measured from centre line of party walls and outside external walls.

0 5 10 15



DK SN

GROUND U106

with external areas

INTERNAL AREA: 118m²

EXTERNAL AREA: 75m²

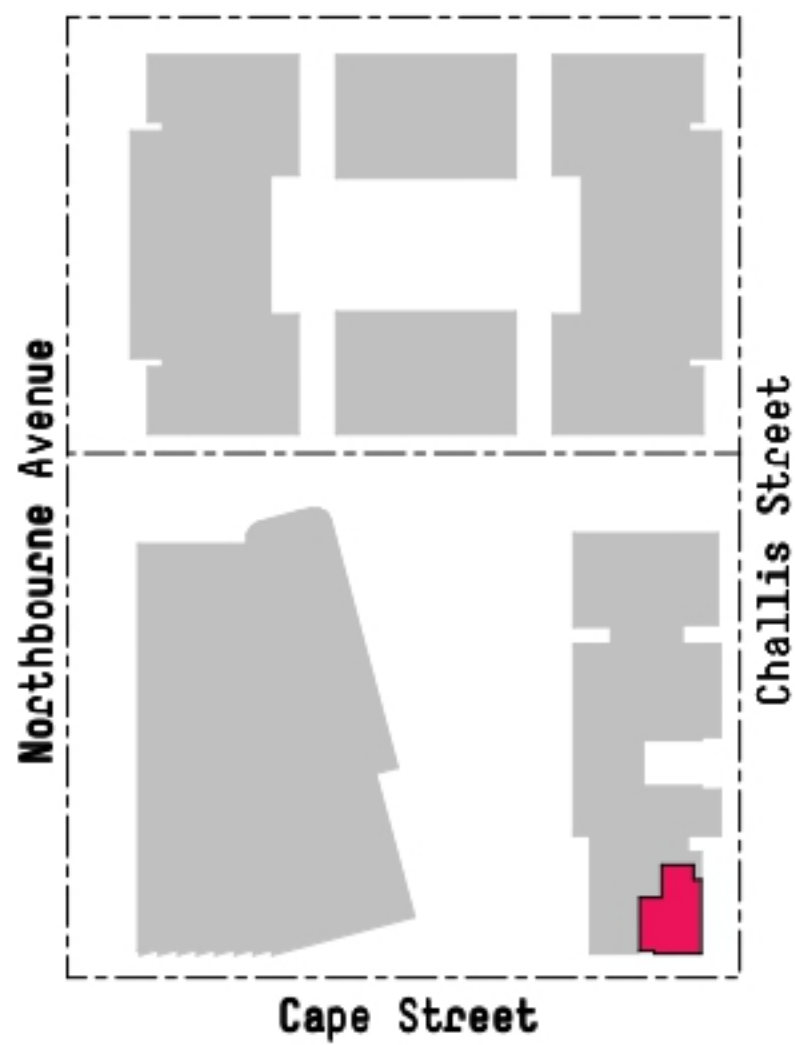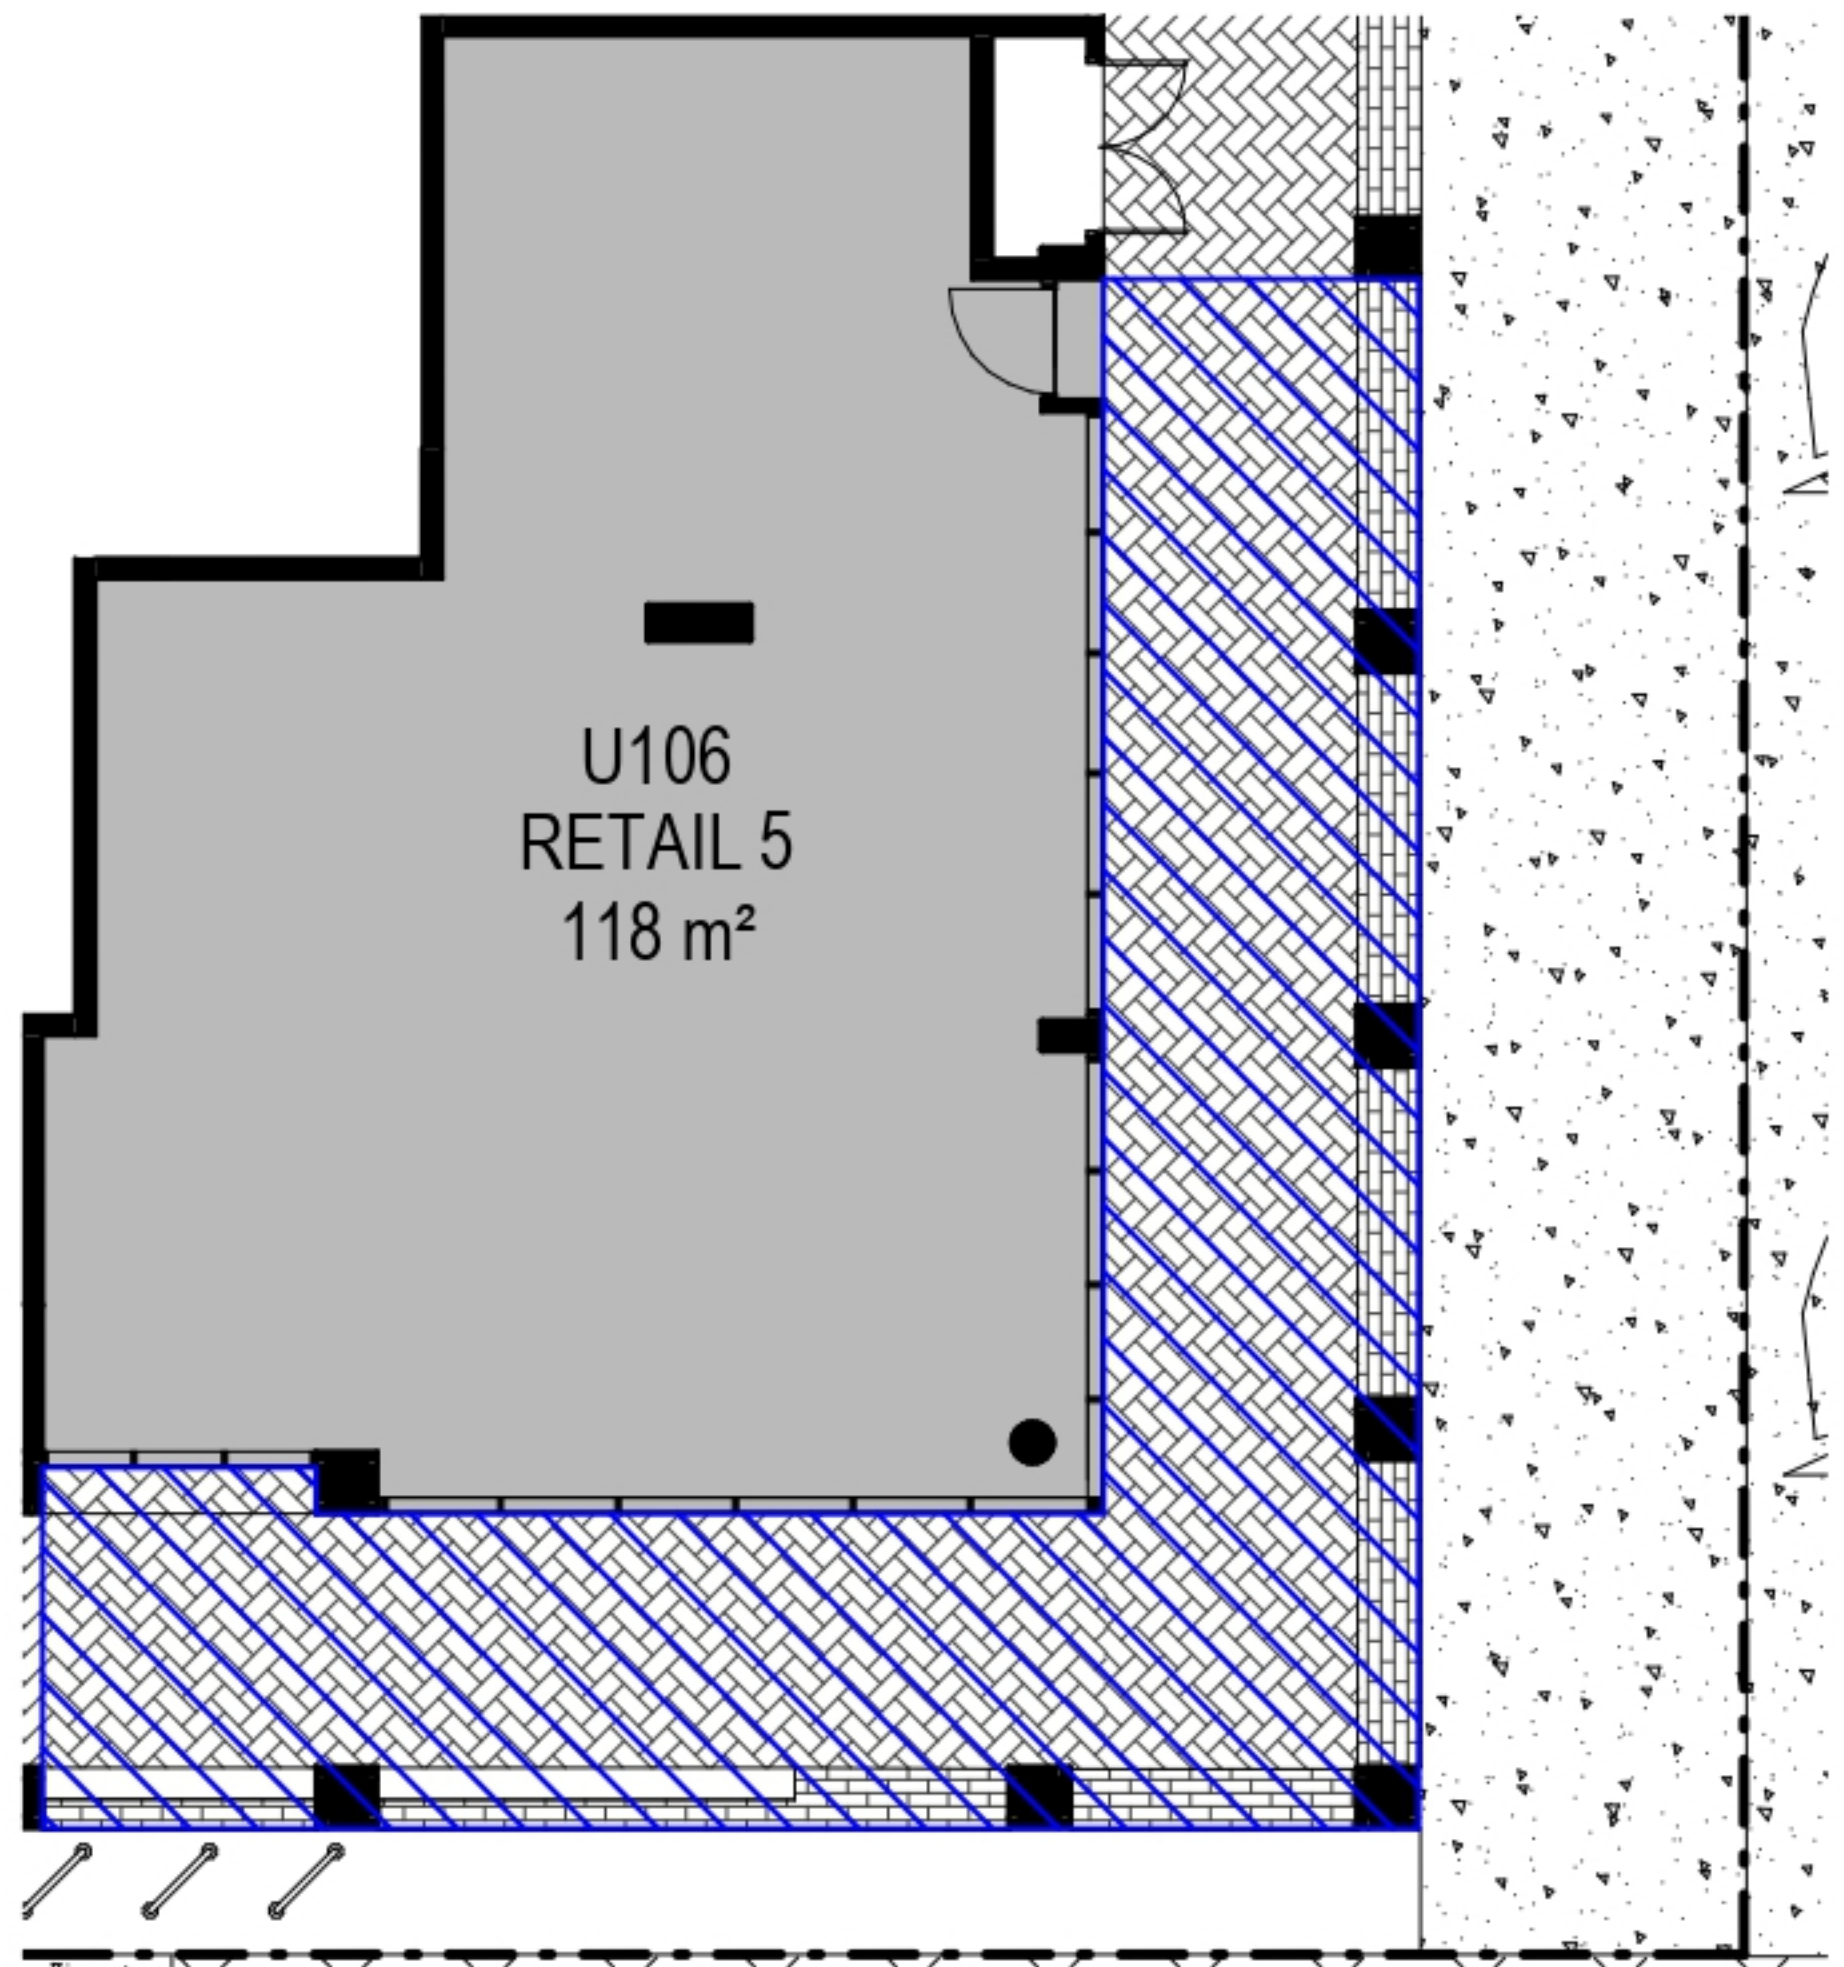


NRTH



This layout may be subject to minor amendments and dimensional changes to suit final working drawings and grid layouts. Unit area has been calculated using EPSDD guidelines. Area measured from centre line of party walls and outside external walls.

0 1 2 3 4 5

GENERAL LEGEND	
	INDICATES EXISTING BUILD FORM
	INDICATES PORTION OF EXIST. BUILDING NOT INCLUDED IN SCOPED WORK
	INDICATES WINDOW / GLAZING WALL

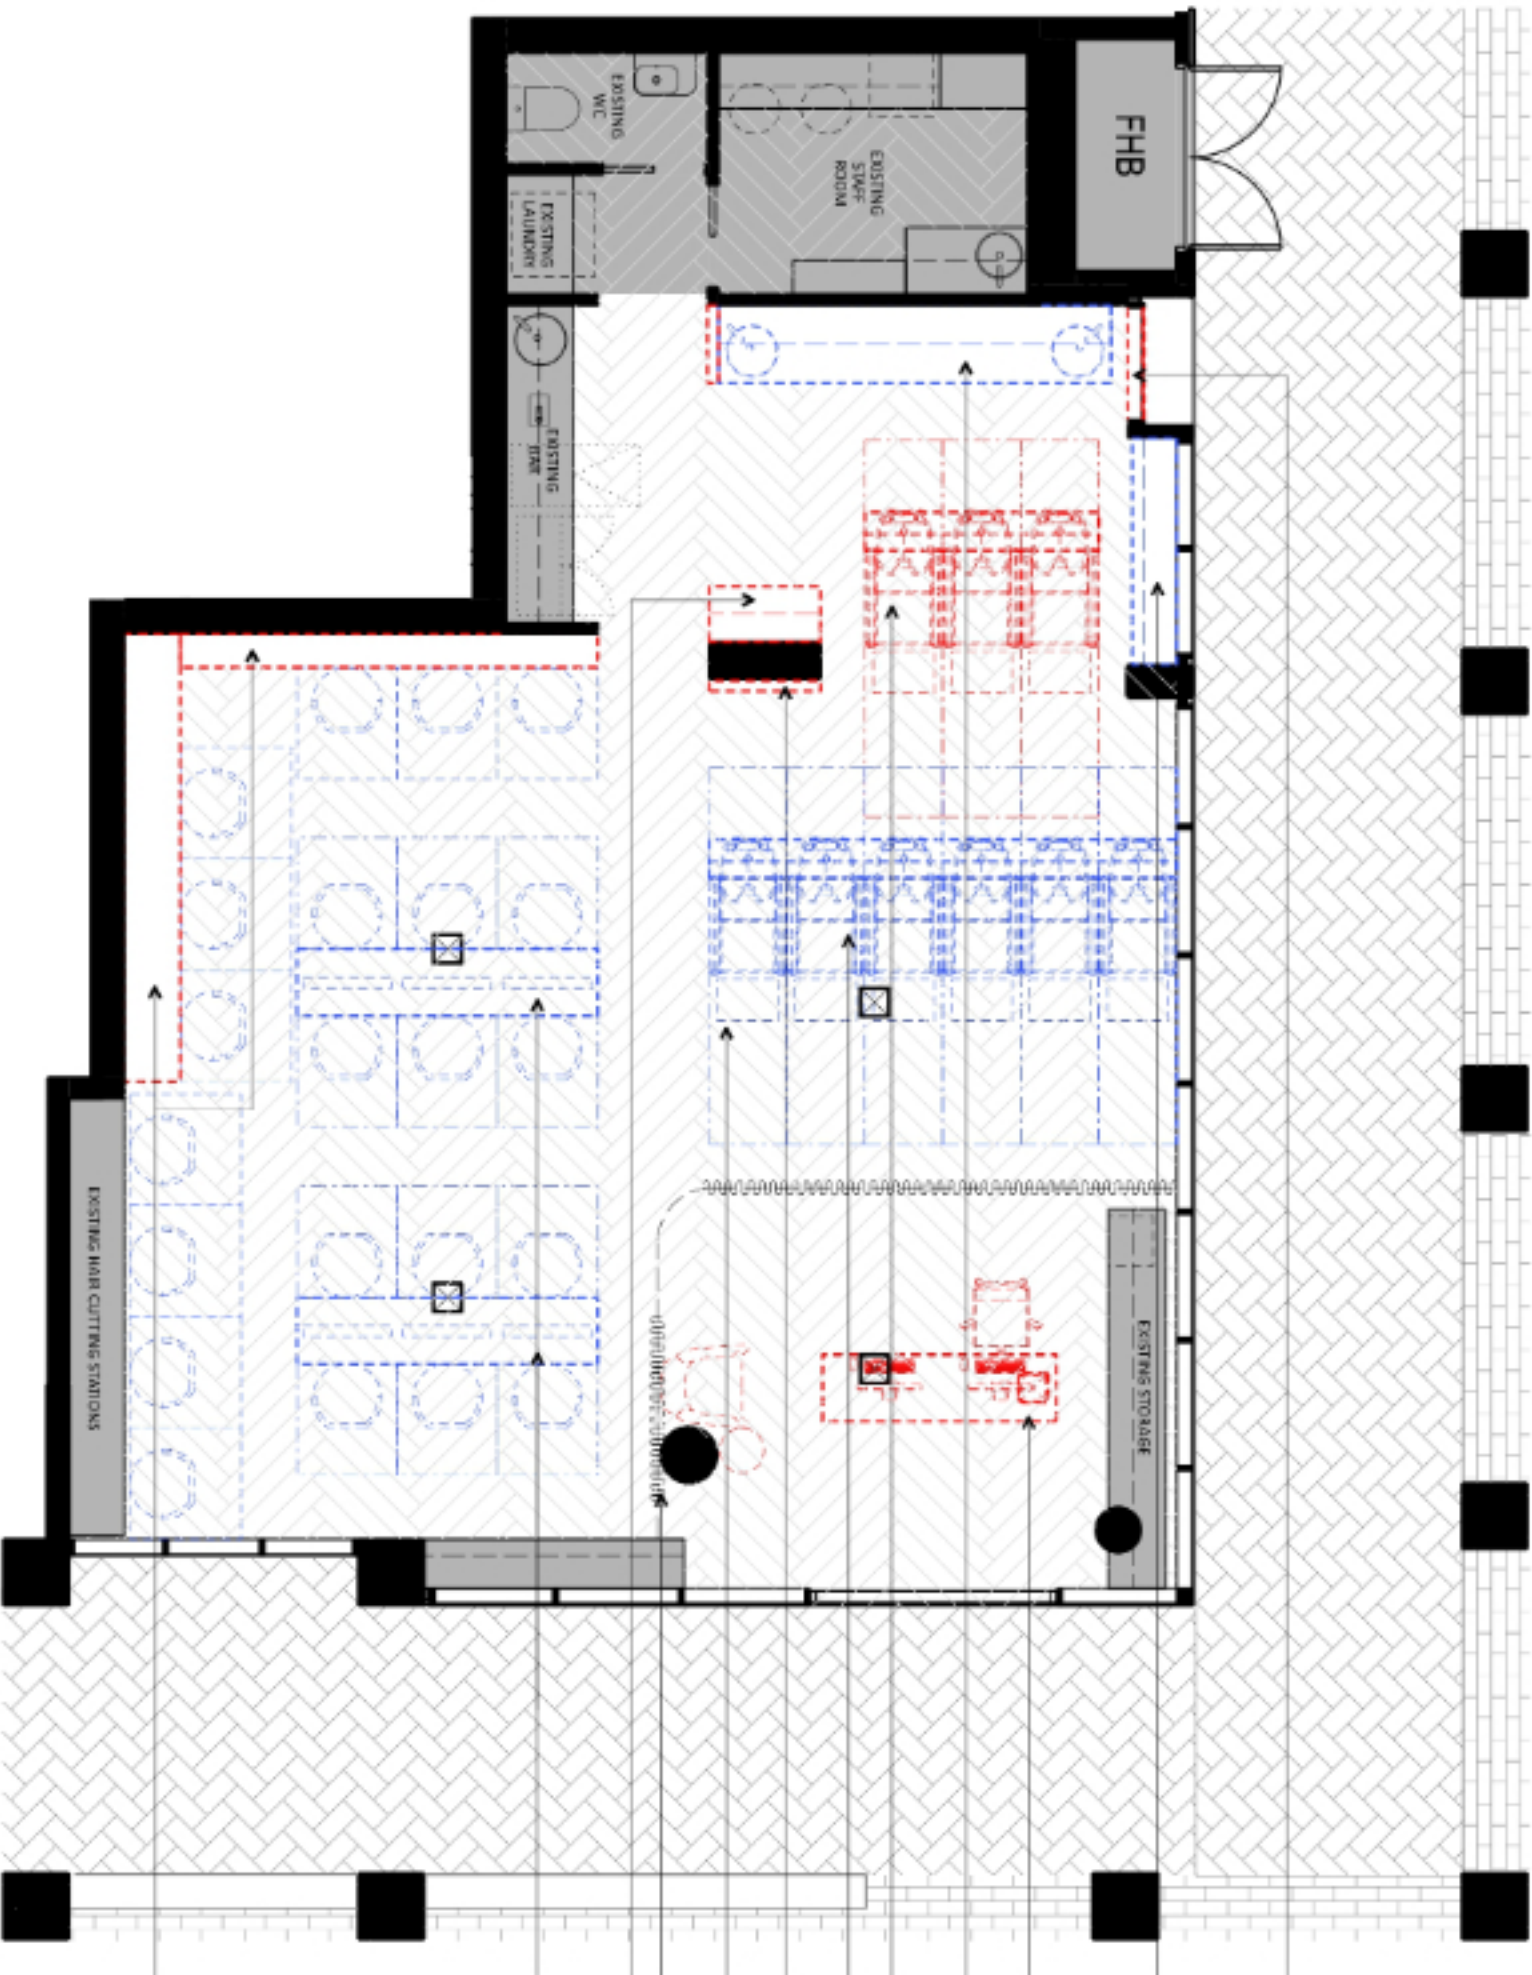[illegible][illegible][illegible]

01 DEMOLITION PLAN
1:50

PROJECT Eden Hair Energy Hair Salon Flout	PROJECT ADDRESS Block 8, Section 77 Cape Apartments, Dickson	CLIENT CONTACT DETAILS Eden Hair Energy - Brisbane Pty C/- PO Box 12000 Dickson ACT 2600 02 6251 1111 eden@edenhair.com.au	DRAWING REVISIONS		Drawing No 17-04-23 Project No 2023-08-01 Date 27/12/23	Drawing Title 2018-WD-00-05 Demolition Plan	
			No.	Description			Date
			1	Initial Information	7/12/23		
			2	Revised Information	27/12/23		